


PROPERTY SURVEY FOR
DAVIE & STEPHANIE MORRIS


493 N 500 E 87-11
ROOSEVELT, UTAH 84066

SECTION 10, TOWNSHIP 2 SOUTH, RANGE 3 WEST
UINTAH SPECIAL BASE & MERIDIAN

FOUND 2 1/2" DUCHESNE
COUNTY ALUMINUM
MONUMENT AT 1/4 COR

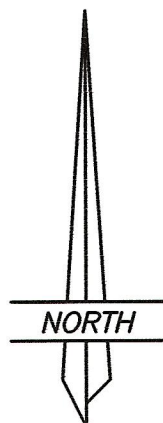

SCALE: 1=200'

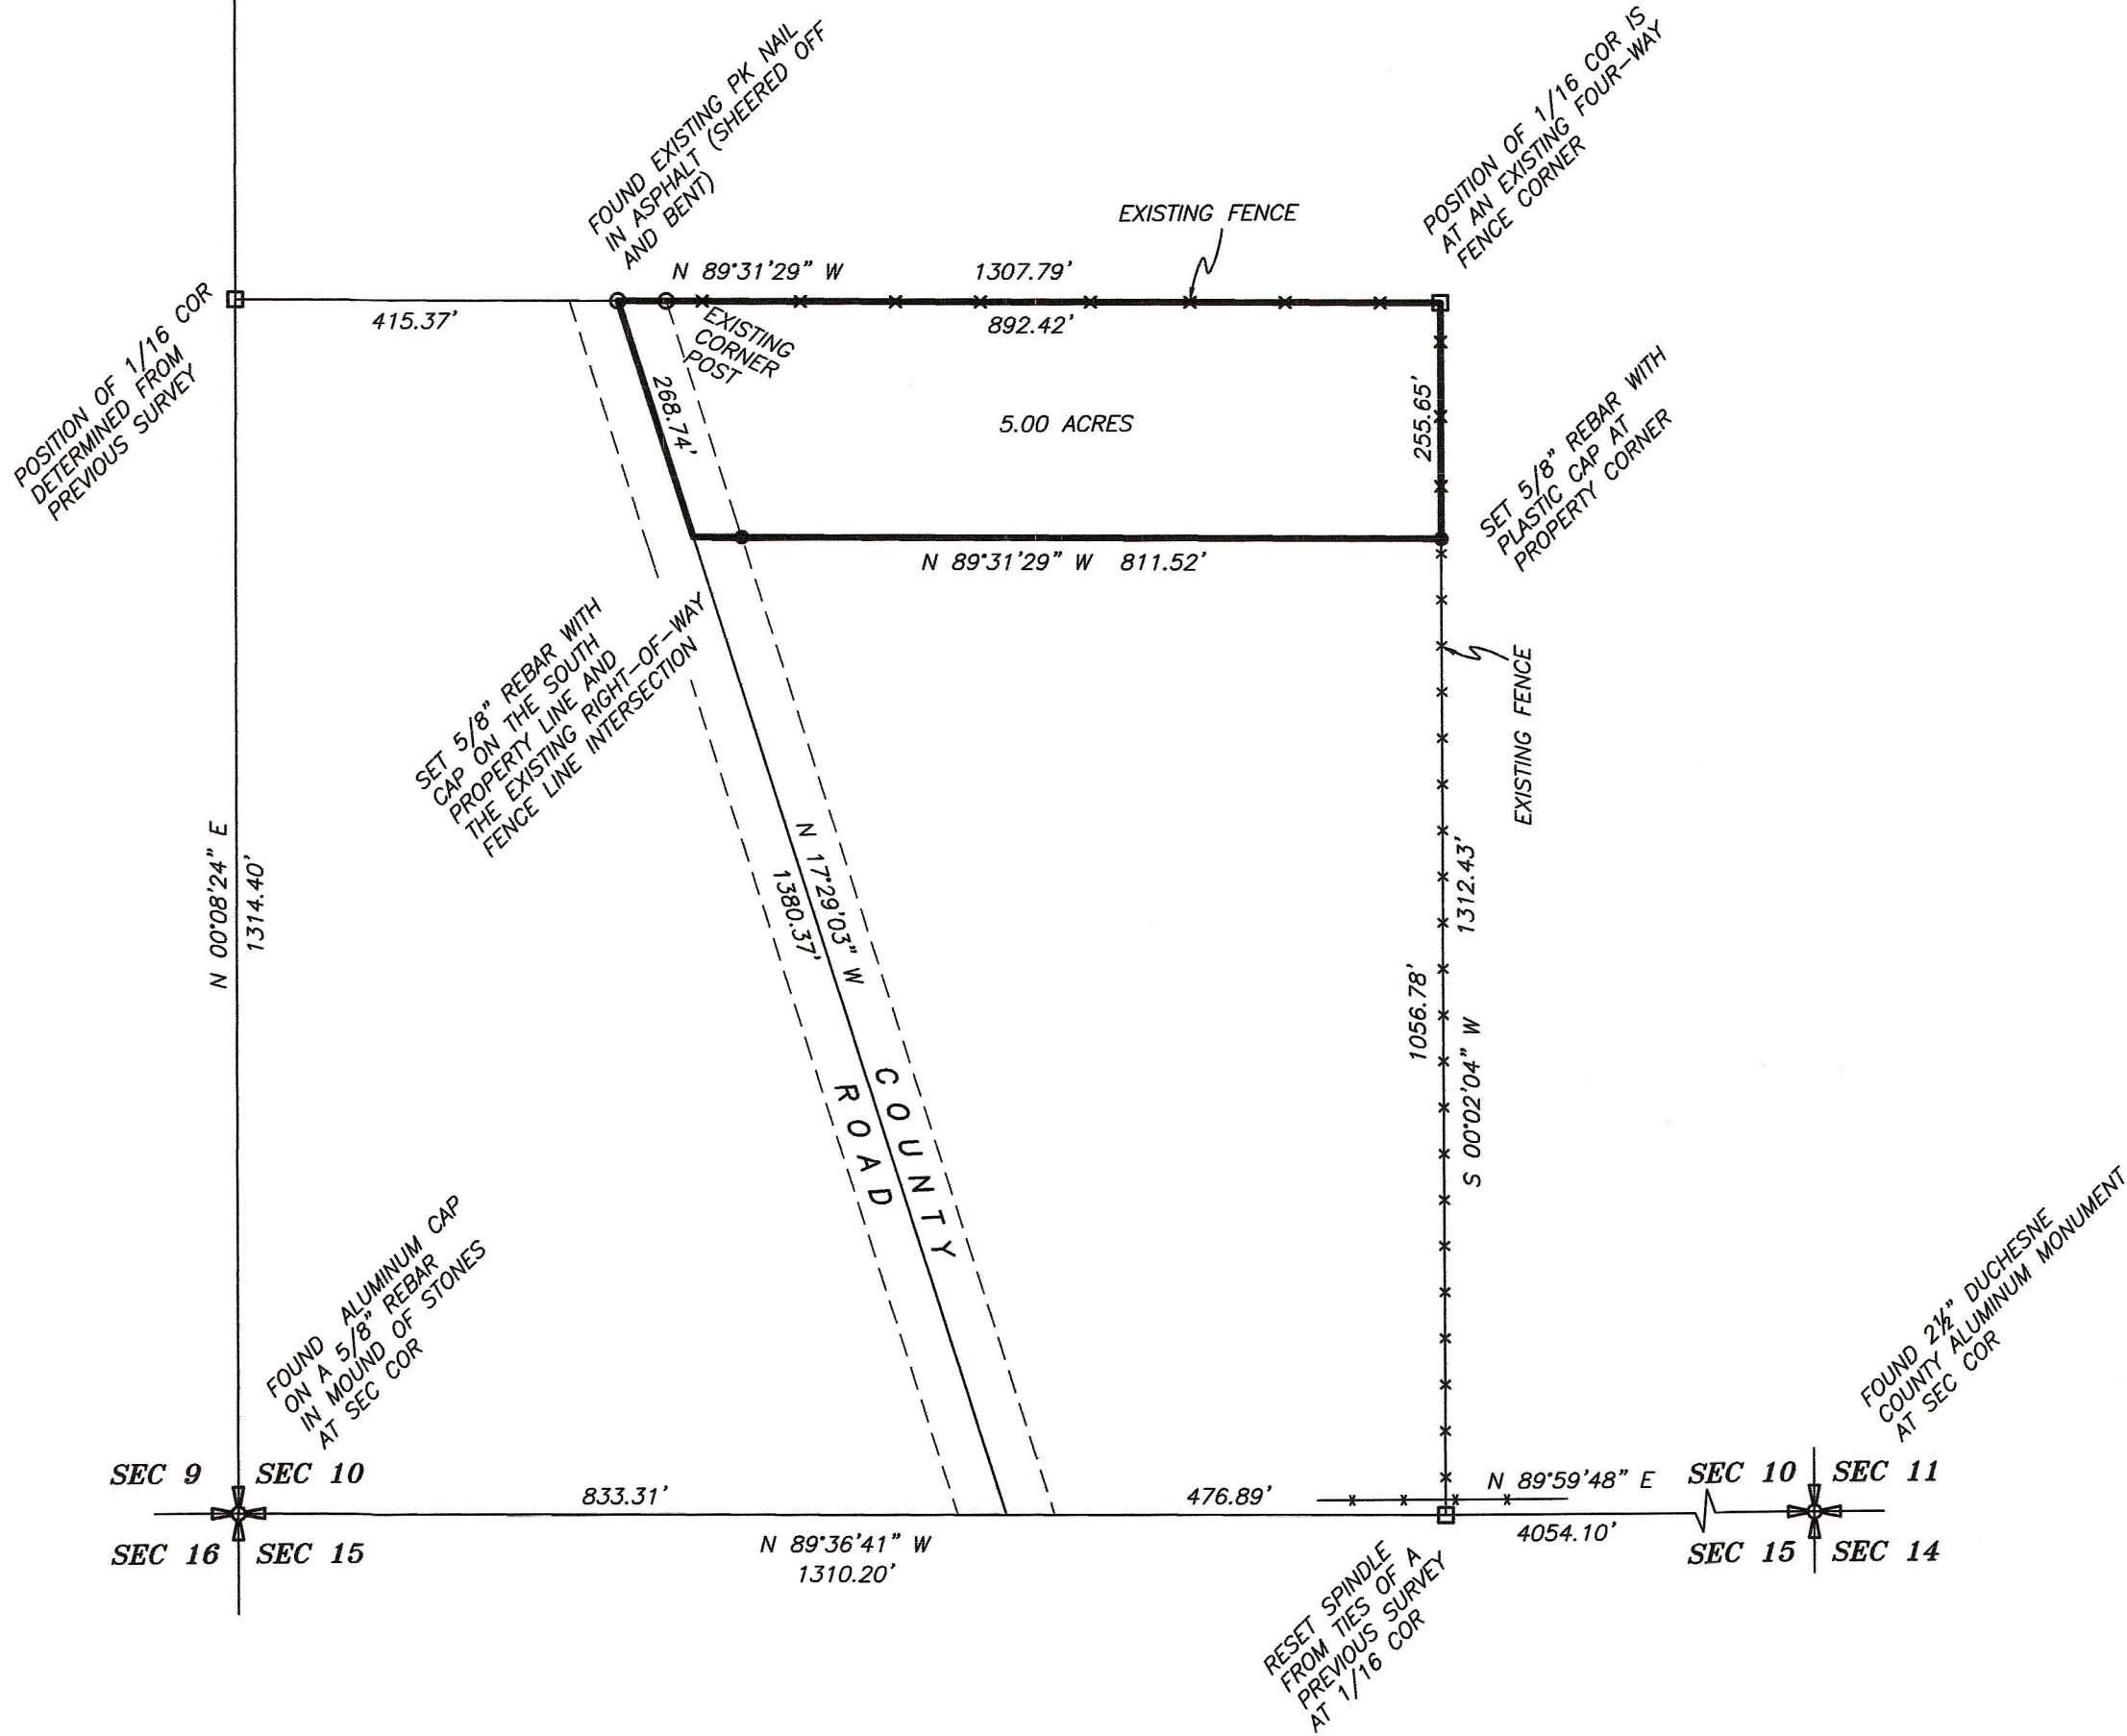

DESCRIPTION

Beginning at the Northeast Corner of the SW1/4 of the SW1/4 of Section 10, Township 2 South, Range 3 West of the Uintah Special Base and Meridian;
Thence South 00°02'04" West 255.65 feet, along the east line of said SW1/4 of said SW1/4;
Thence North 89°31'29" West 811.52 feet, parallel with the North line of said SW1/4 of said SW1/4, to the centerline of old State Highway 199;
Thence North 17°29'03" West 268.74 feet, along said centerline to the North line of said SW1/4 of said SW1/4;
Thence South 89°31'29" East 892.42 feet, to the POINT OF BEGINNING, containing 5.00 acres. Said parcel being subject to that portion being used as Public Road right-of-way.

NARRATIVE


This survey was requested by the Davie and Stephanie Morris for the purpose of establishing the boundary lines of the parcel as shown. Section 10 was originally surveyed by the the General Land Office using the "3-mile" method during which sixteenth corners were set. The monuments around the Section which were used to control the survey were found as indicated on the plat.

NOTE:

THIS SURVEY WAS PERFORMED USING GLOBAL POSITIONING SYSTEM (G.P.S.) EQUIPMENT AND PROCEDURES.
THE BEARINGS ARE BASED ON WGS-84 DATUM.


SURVEYOR'S CERTIFICATE

This is to certify that I have surveyed the parcel of land shown on this plat, and that the monuments indicated were found during said survey, and that this plat accurately represents said survey to the best of my knowledge.

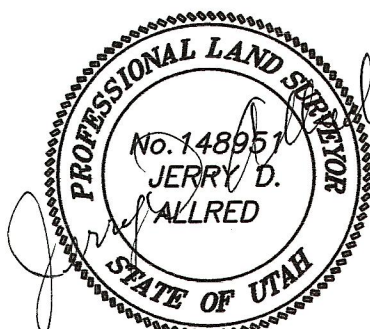

27 Dec 2004
Jerry D. Allred, Professional Land Surveyor,
Certificate No. 148951, (Utah)

COUNTY SURVEYOR'S FILE # 1506

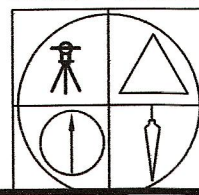

JERRY D. ALLRED AND ASSOCIATES
SURVEYING CONSULTANTS
121 NORTH CENTER ST.--P.O. BOX 975
DUCHESNE, UTAH 84021
(435) 738-5352